



PIANTA PALCOSCENICO

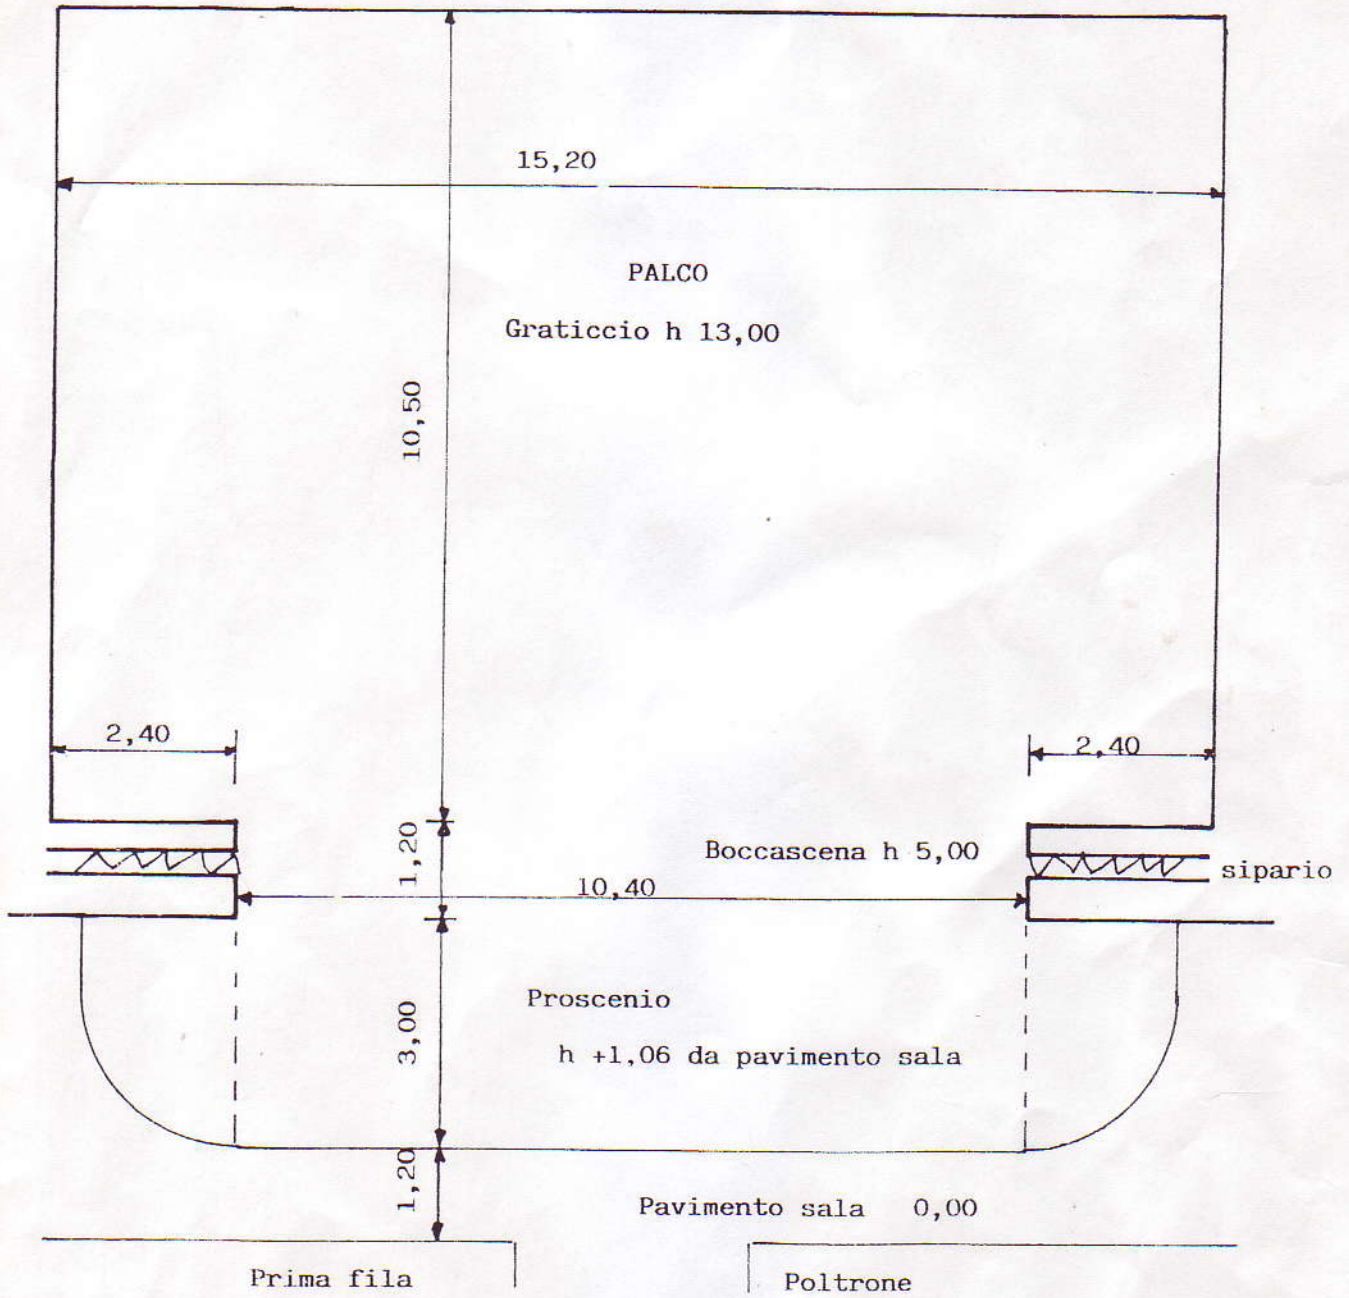

CASANO MAGNAGO

valigia 13 metri

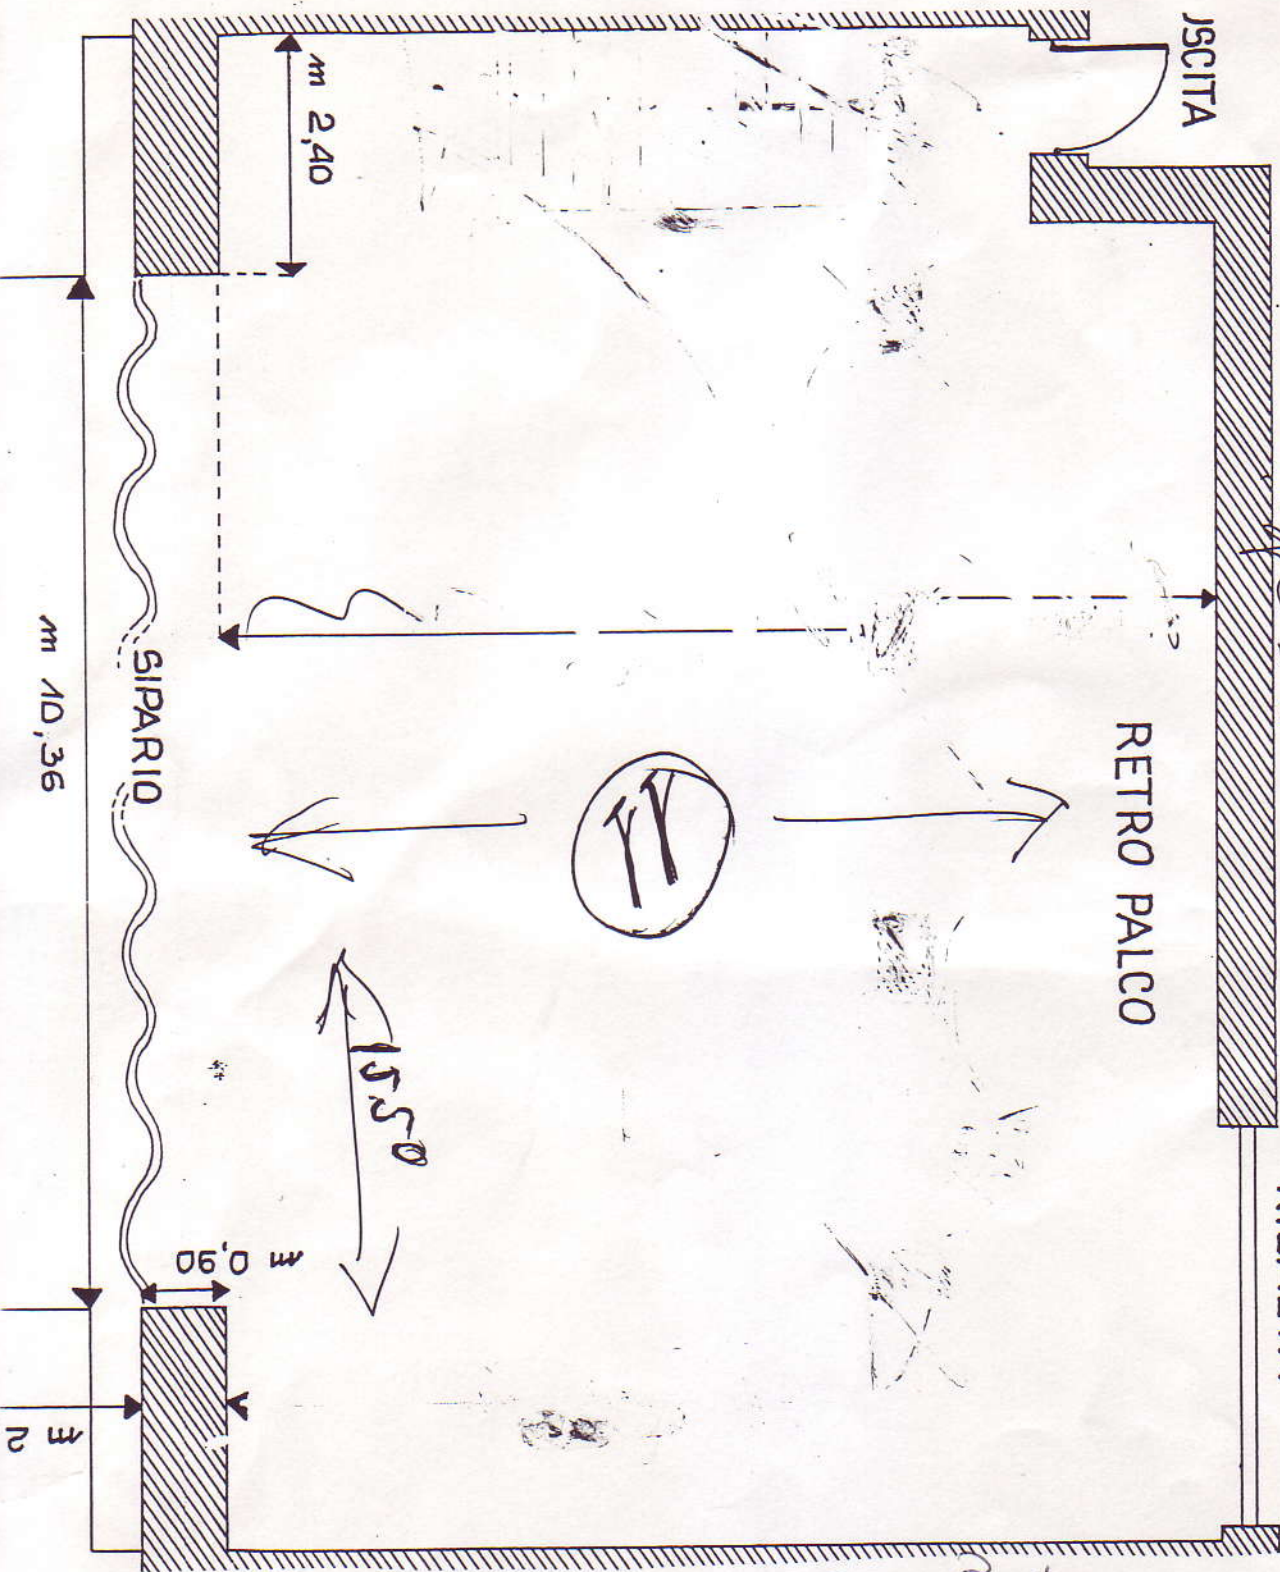

ALT. BOCCASANT
mt. 4,97

ALT. GRATTICIA
mt. 23